
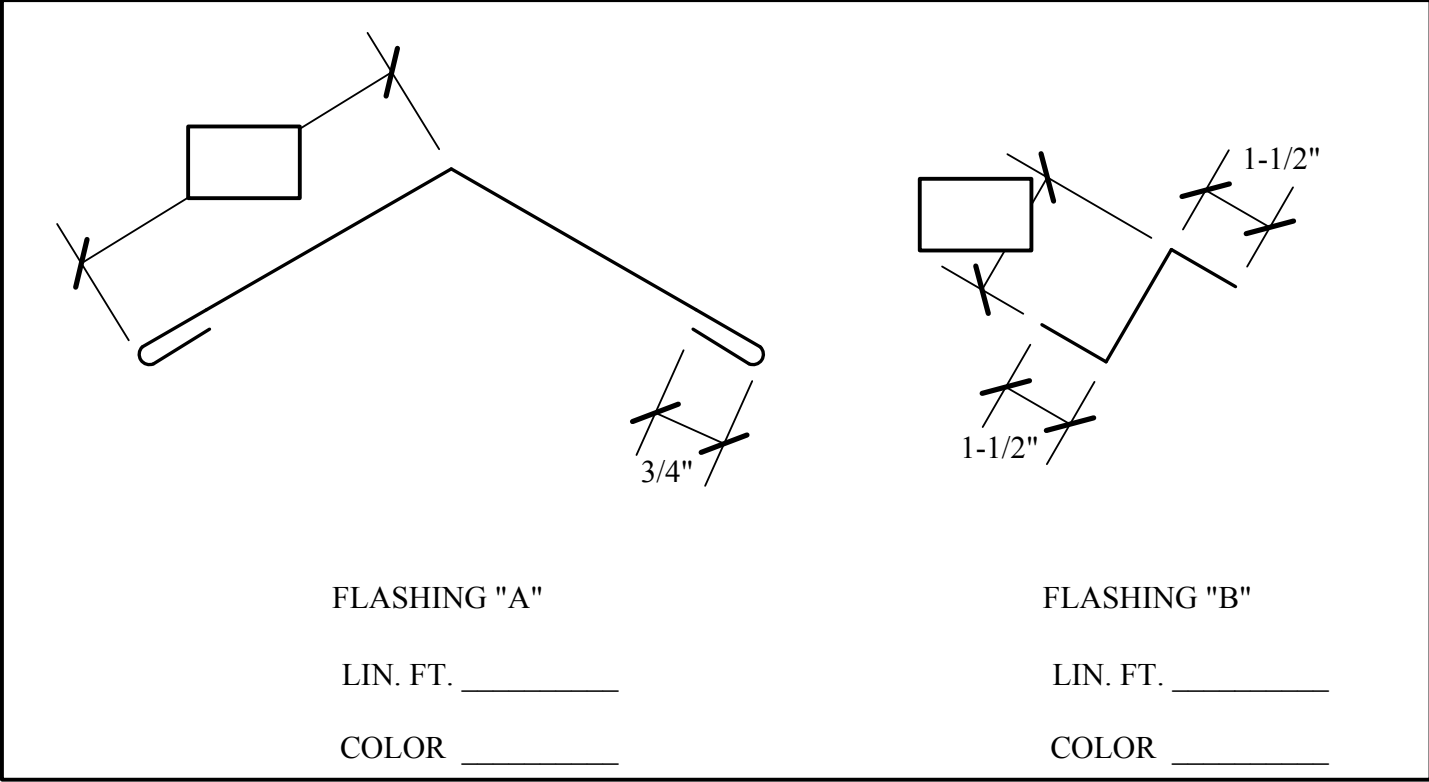


RIDGE DETAIL 20

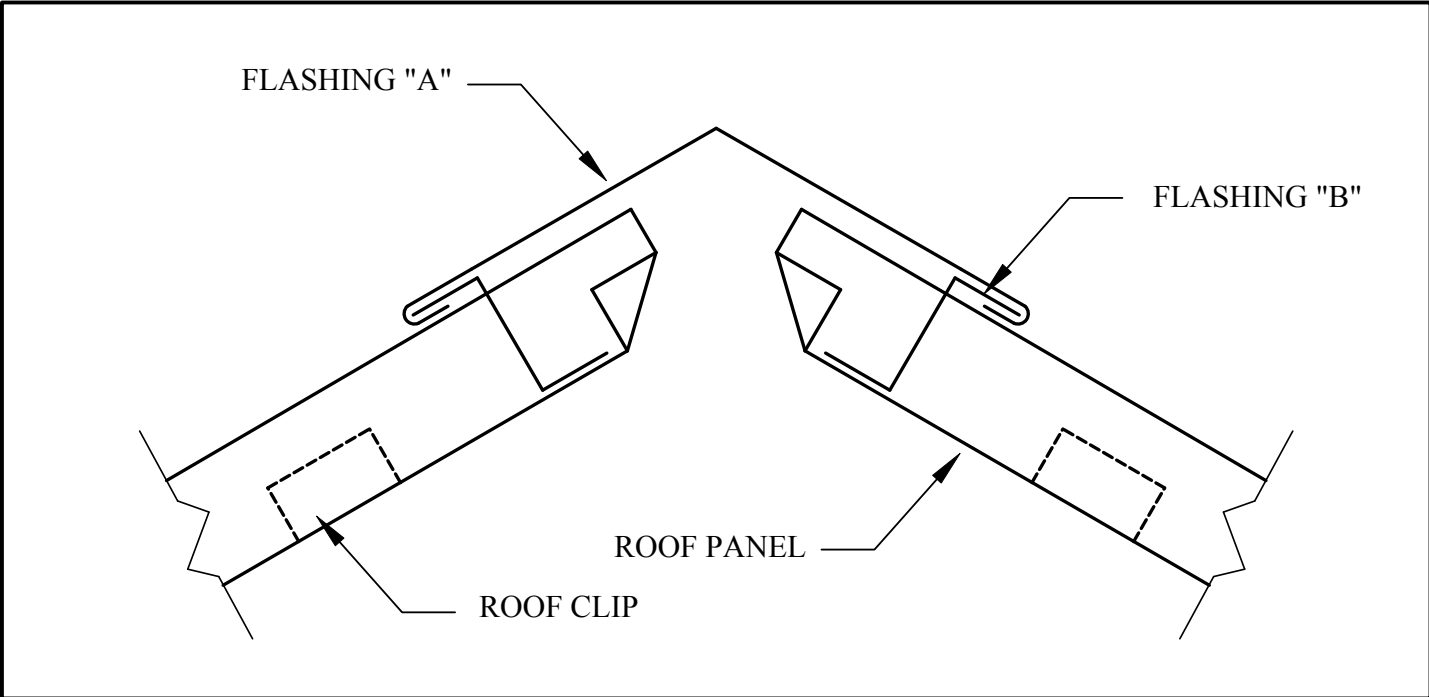

| | |
|-----------|----------------|
| PROJECT: | ACCEPTED BY: |
| CUSTOMER: | ROOF PITCH :12 |
| P.O. NO. | SHEET OF |

CHARLESTON METALWORKS, LLC
 PO BOX 61240 N. CHARLESTON, SC 29419 (843)572-0899 FAX: (843)569-0902

REVISED: MAY 6, 1999